



The Mercantile Shops

14301 - 14311 West McNichols Road

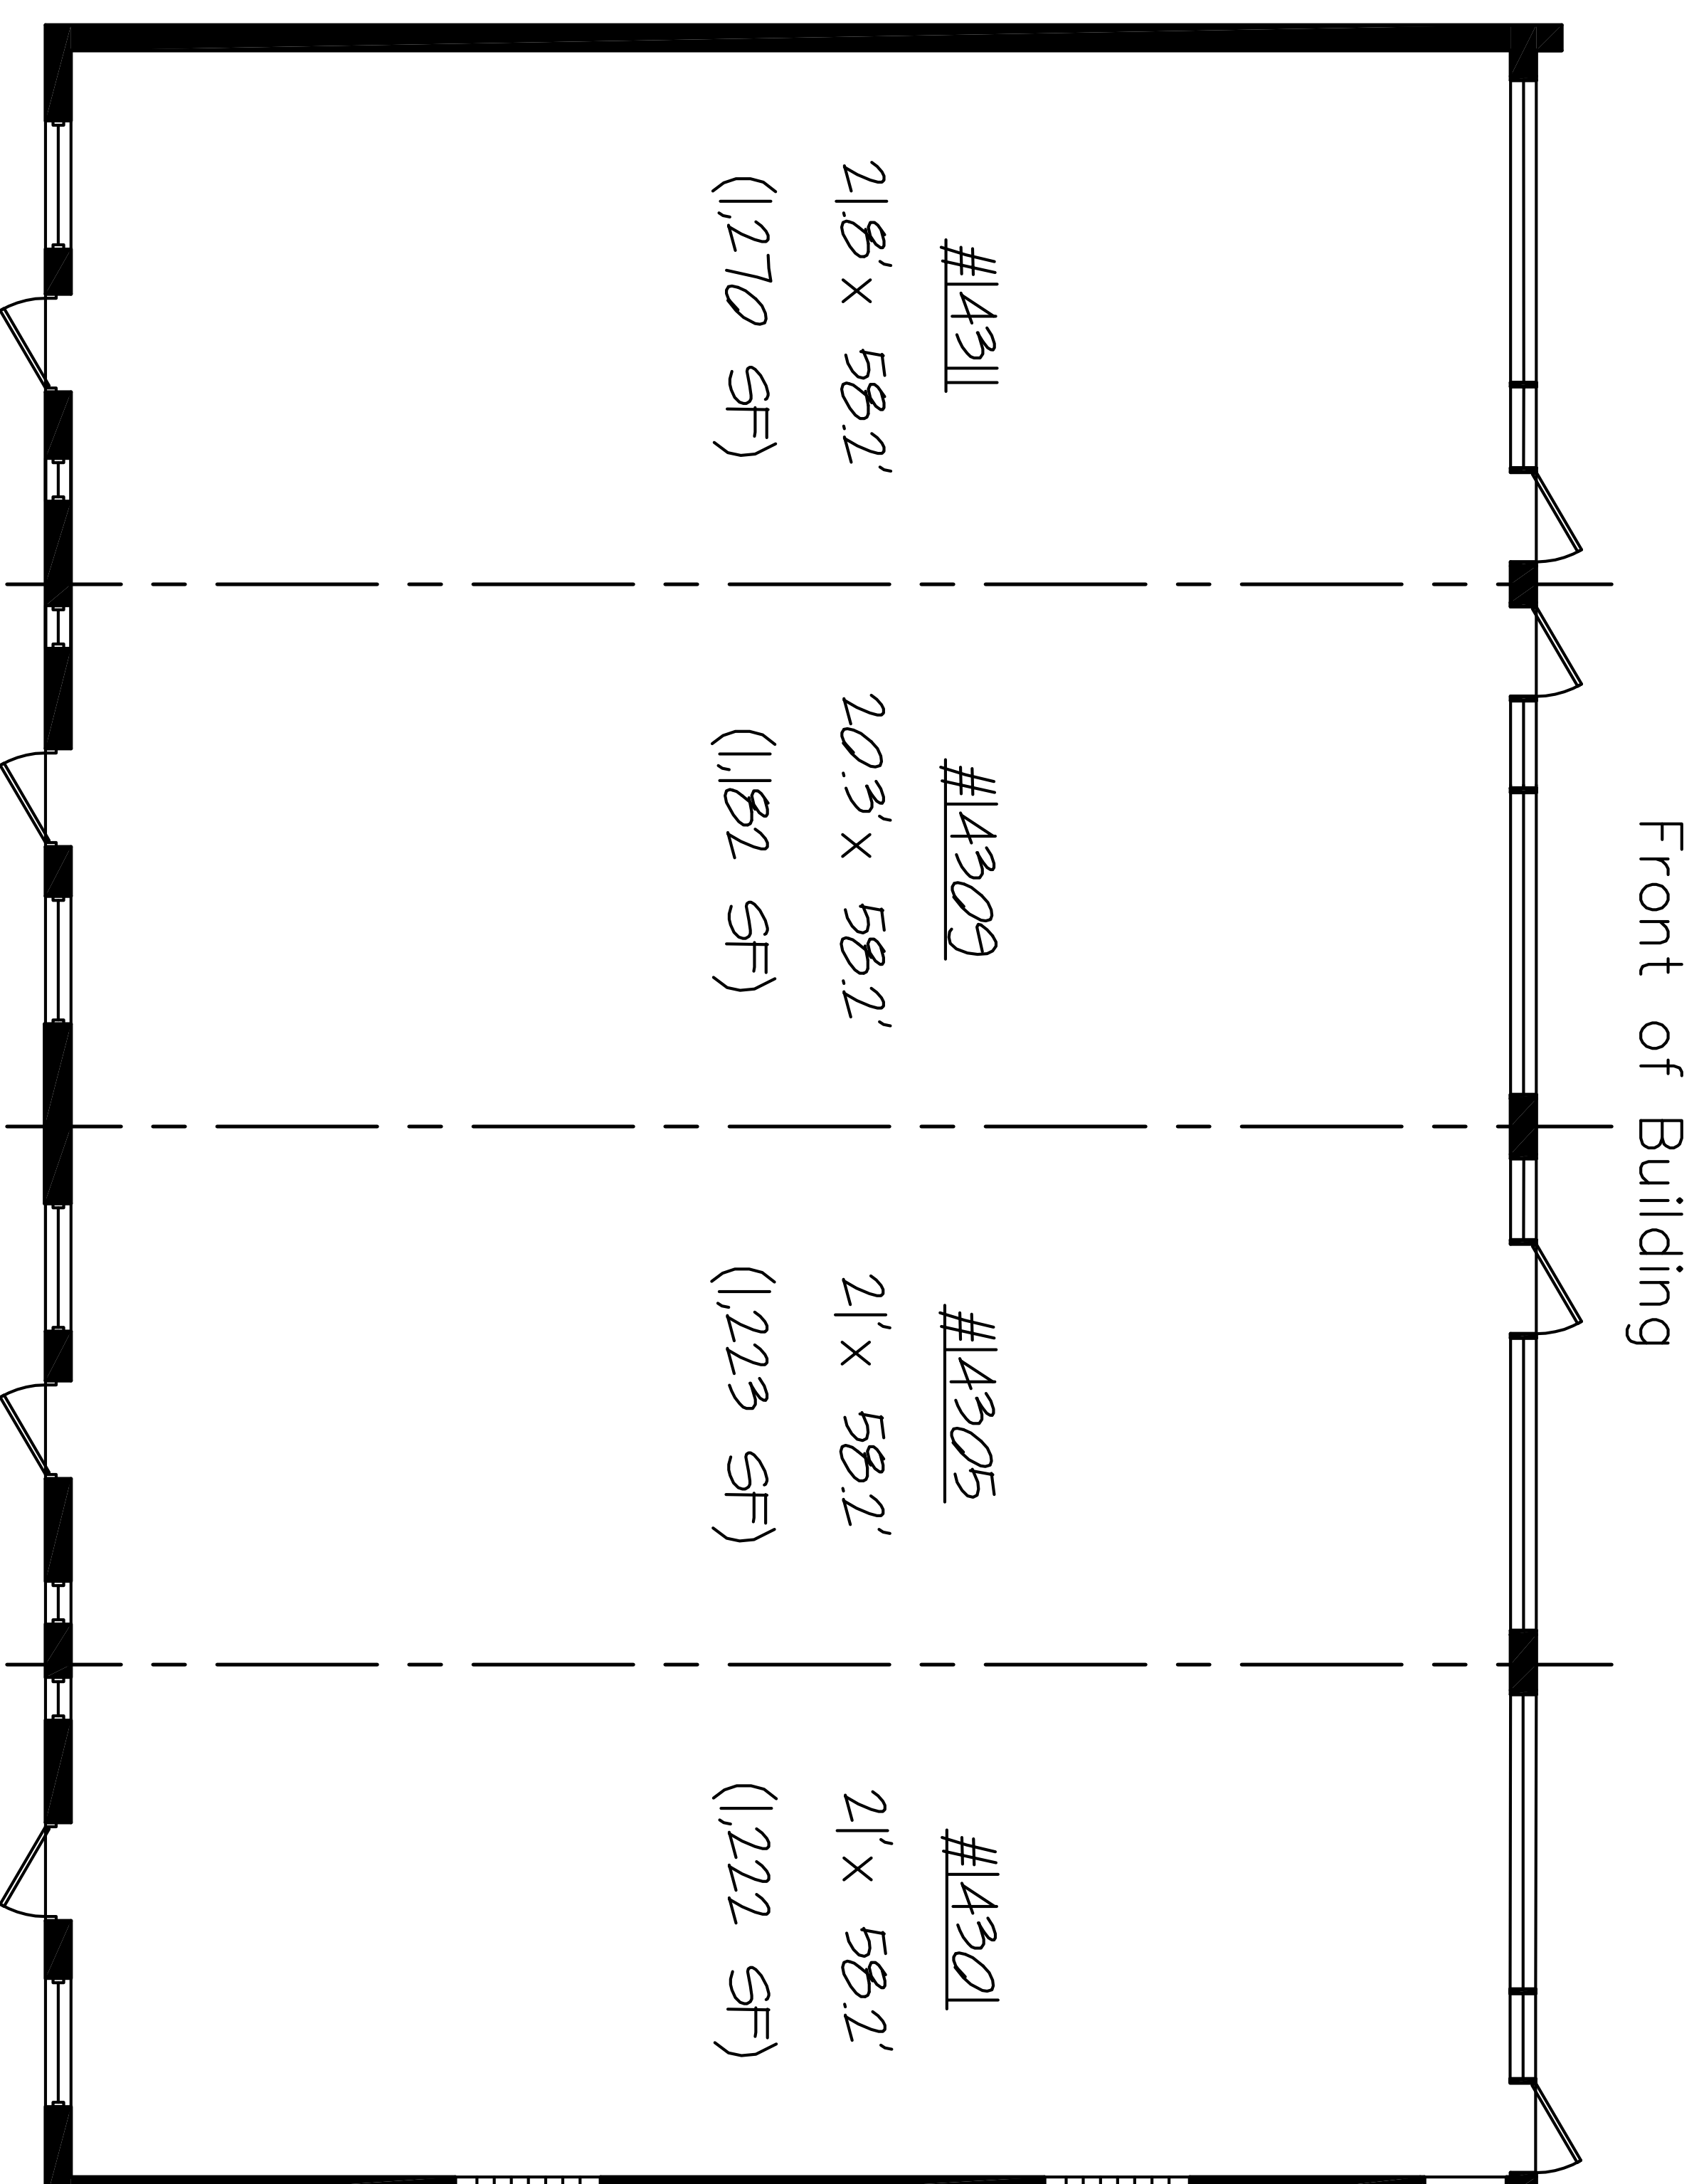

FLOOR PLAN
 24"X36" DRAWING SCALE: 3/16"=1'-0"
 12"X18" DRAWING SCALE: 3/32"=1'-0"
 NORTH

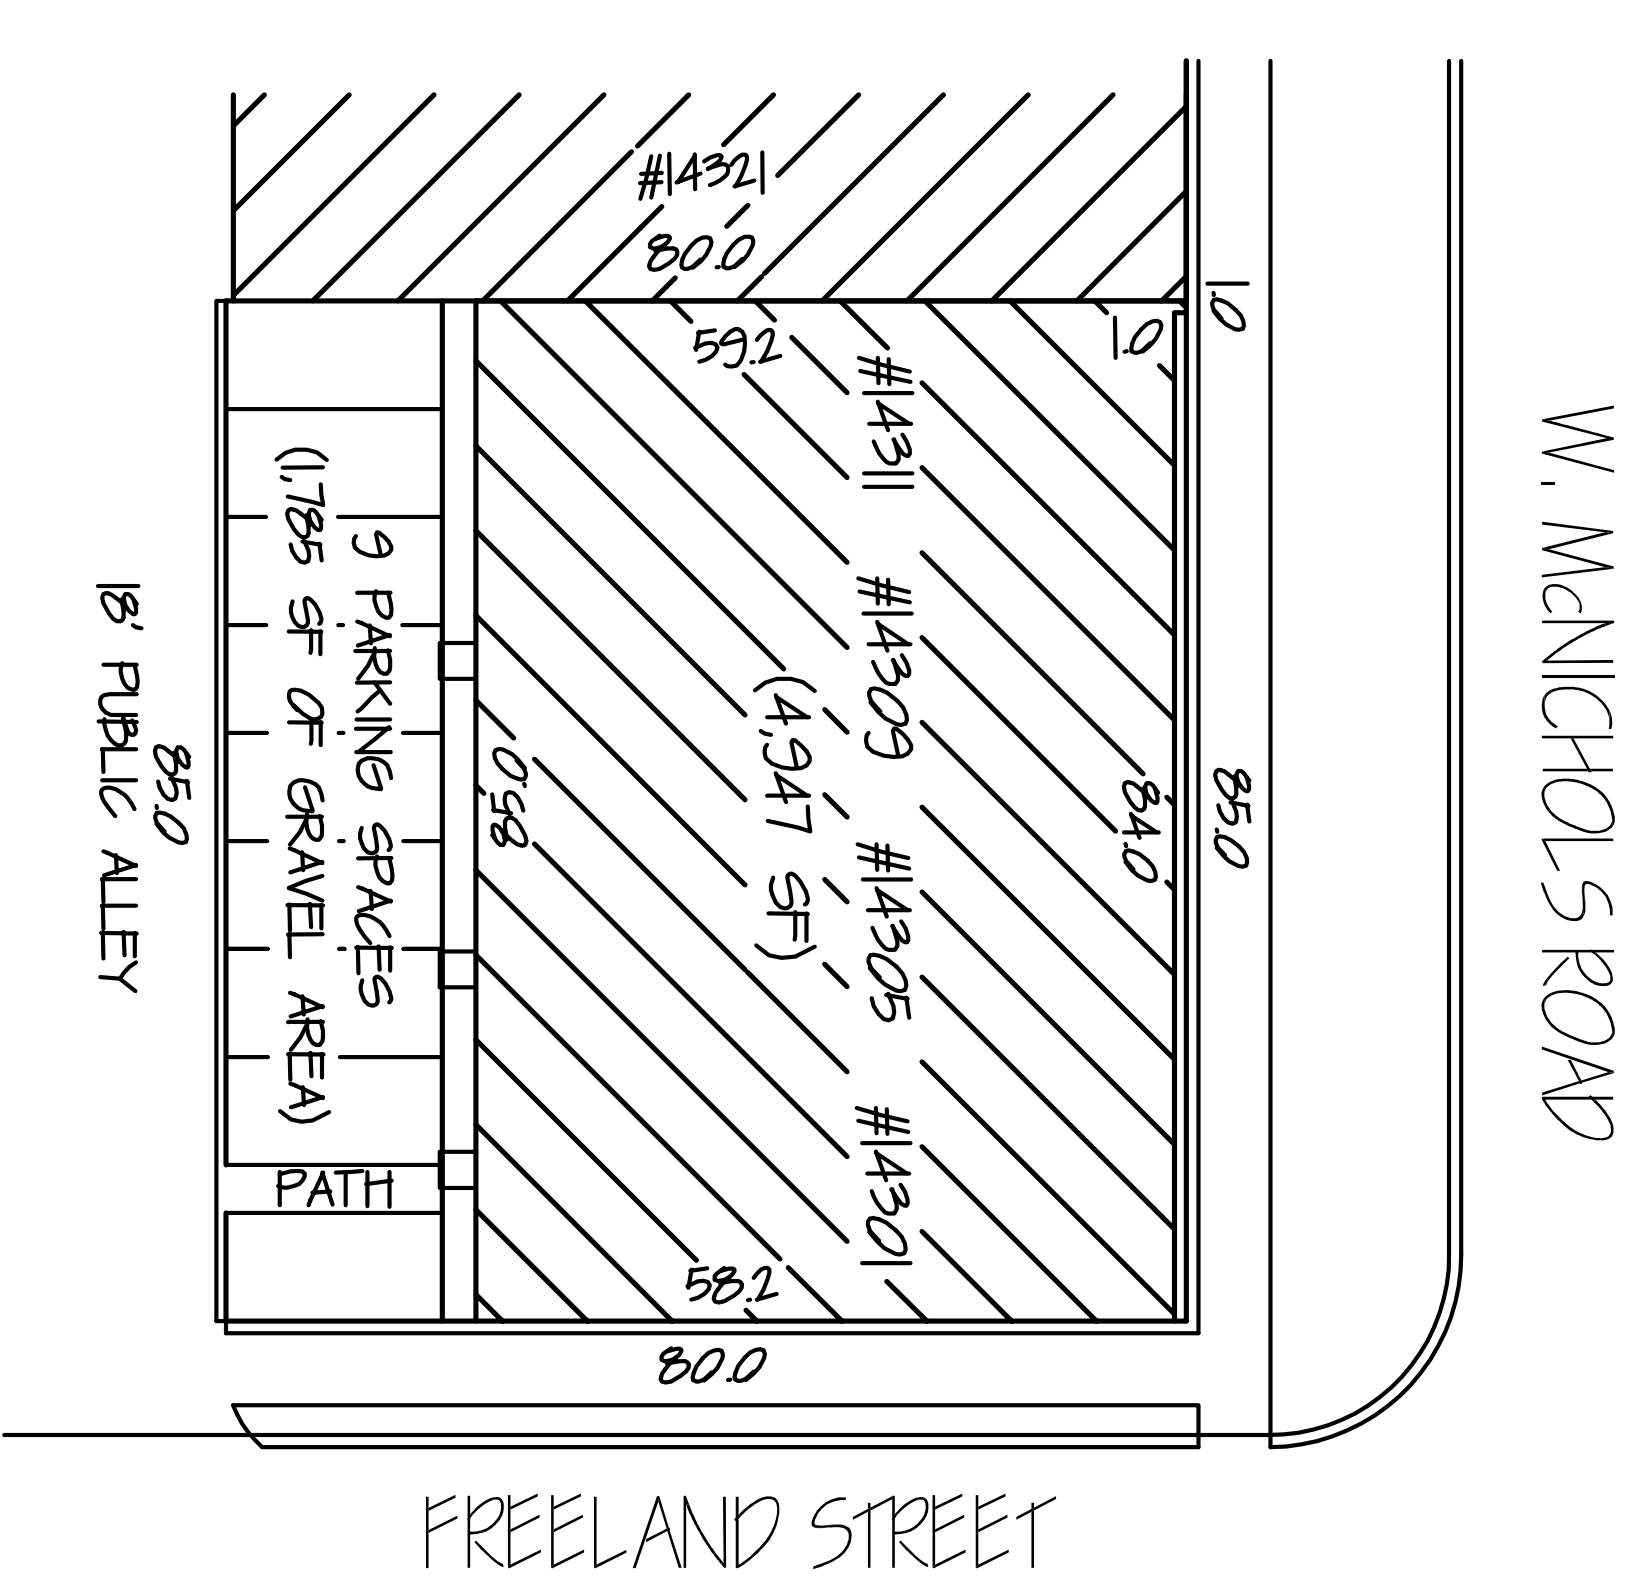

PARKING LOT LAYOUT
 24"X36" DRAWING SCALE: 1"=16'
 12"X18" DRAWING SCALE: 1"=32'
 NORTH



JMC MANAGEMENT LLC
 A FULL SERVICE BROKERAGE AND MANAGEMENT FIRM

NOTES:

1. TENANT SPACE AREA CALCULATIONS WHERE EXISTING DEMISING WALLS ARE PRESENT: DETERMINED BY MEASUREMENT TO THE CENTER OF DEMISING WALLS/PARTITIONS AND TO THE EXTERIOR FACE OF EXTERIOR WALLS.
2. INTERIOR TENANT SPACE WIDTH AND DEPTH DIMENSIONS ARE APPROXIMATE AS SHOWN. FOR EXACT WIDTH AND DEPTH DIMENSIONS, EACH TENANT SPACE SHOULD BE MEASURED BY A QUALIFIED PROFESSIONAL.
3. THE ORIENTATION OF THE INDICATED NORTH ARROW MAY NOT BE TRUE NORTH, BUT IS SUBSTANTIALLY NORTH. AS SUCH, IT IS CALLED NORTH AND IS NOT INTENDED FOR NAVIGATIONAL USAGE.