

ARCHITECT:



Jeffery A. Scott
architects p.c.

32316 grand river ave.
suite 200
Farmington, MI 48336
248-478-8800
SCOTTARCHITECTS.COM
copyright © 2018

SHEET TITLE:

SITE PLAN

PROJECT:

DEVELOPMENT
W. DAVISON ST
DETROIT, MI 48238


DATE FOR REVIEW: 06/08/2018

DO NOT SCALE PRINTS
USE FIGURED DIMENSIONS ONLY

19072

SHEET NO.

SK-1

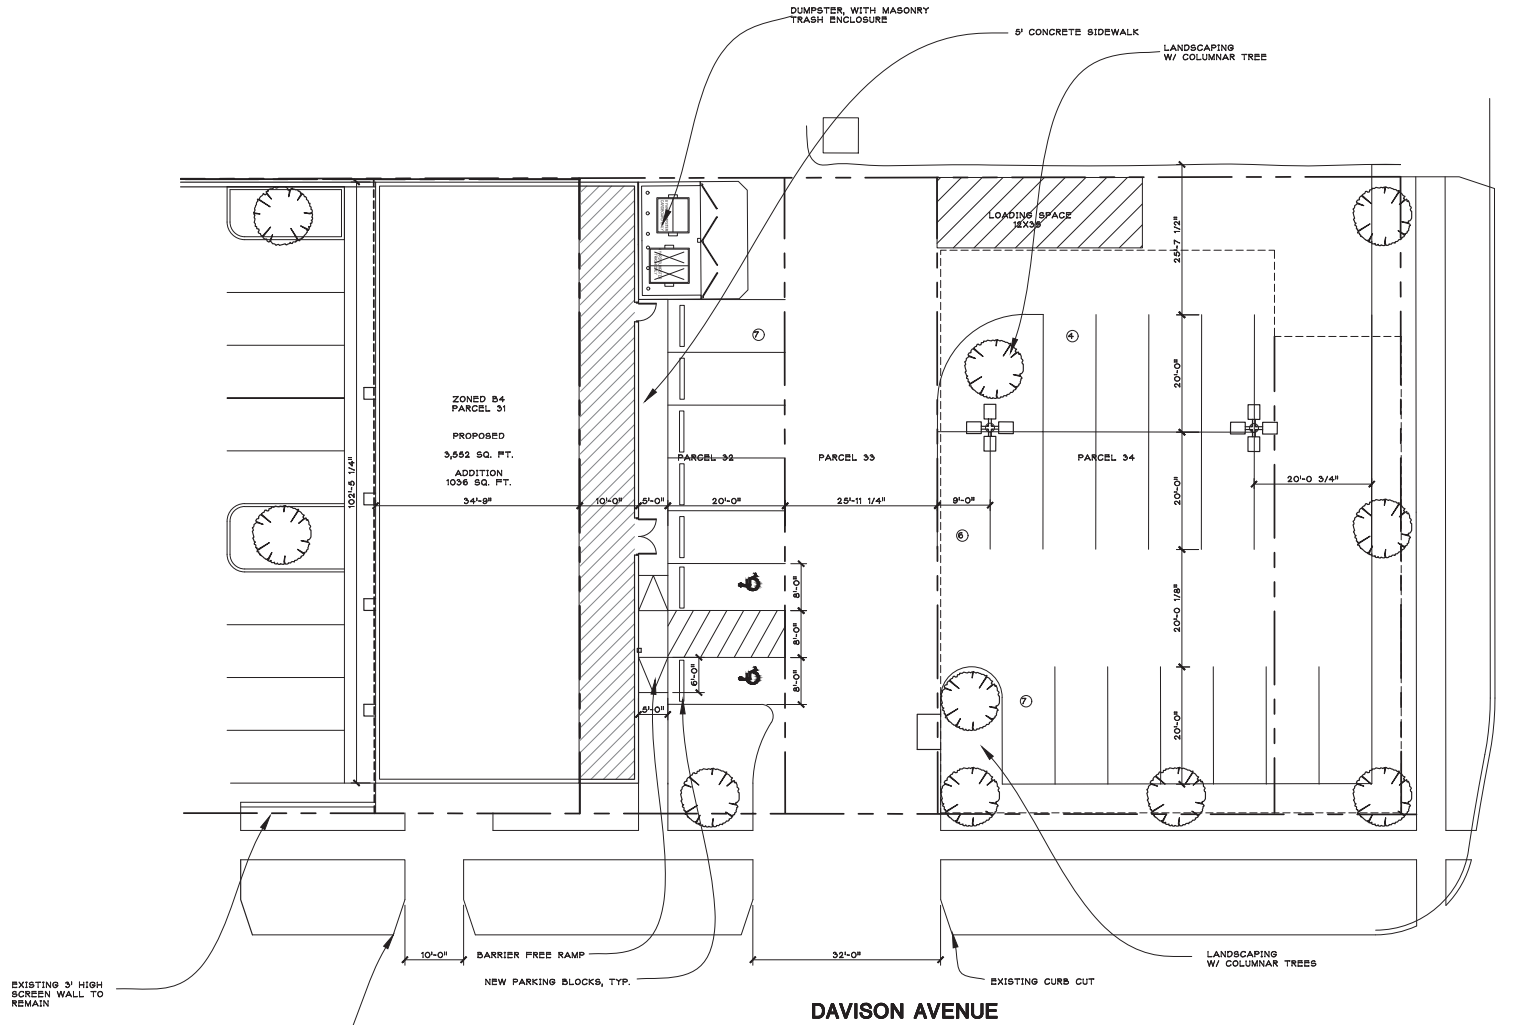

ARCHITECTURAL SITE PLAN
SCALE: T = 1/8" = 1'-0"

REQUIRED PARKING = 23 SPACES
1 PER 200 S.F.
PROVIDED PARKING = 24 SPACES
REQUIRED INTERIOR LANDSCAPING = 432 S.F.
PROVIDED INTERIOR LANDSCAPING = 1758 S.F.