



# Evergreen Pointe West

20426 - 20436 West Seven Mile Road

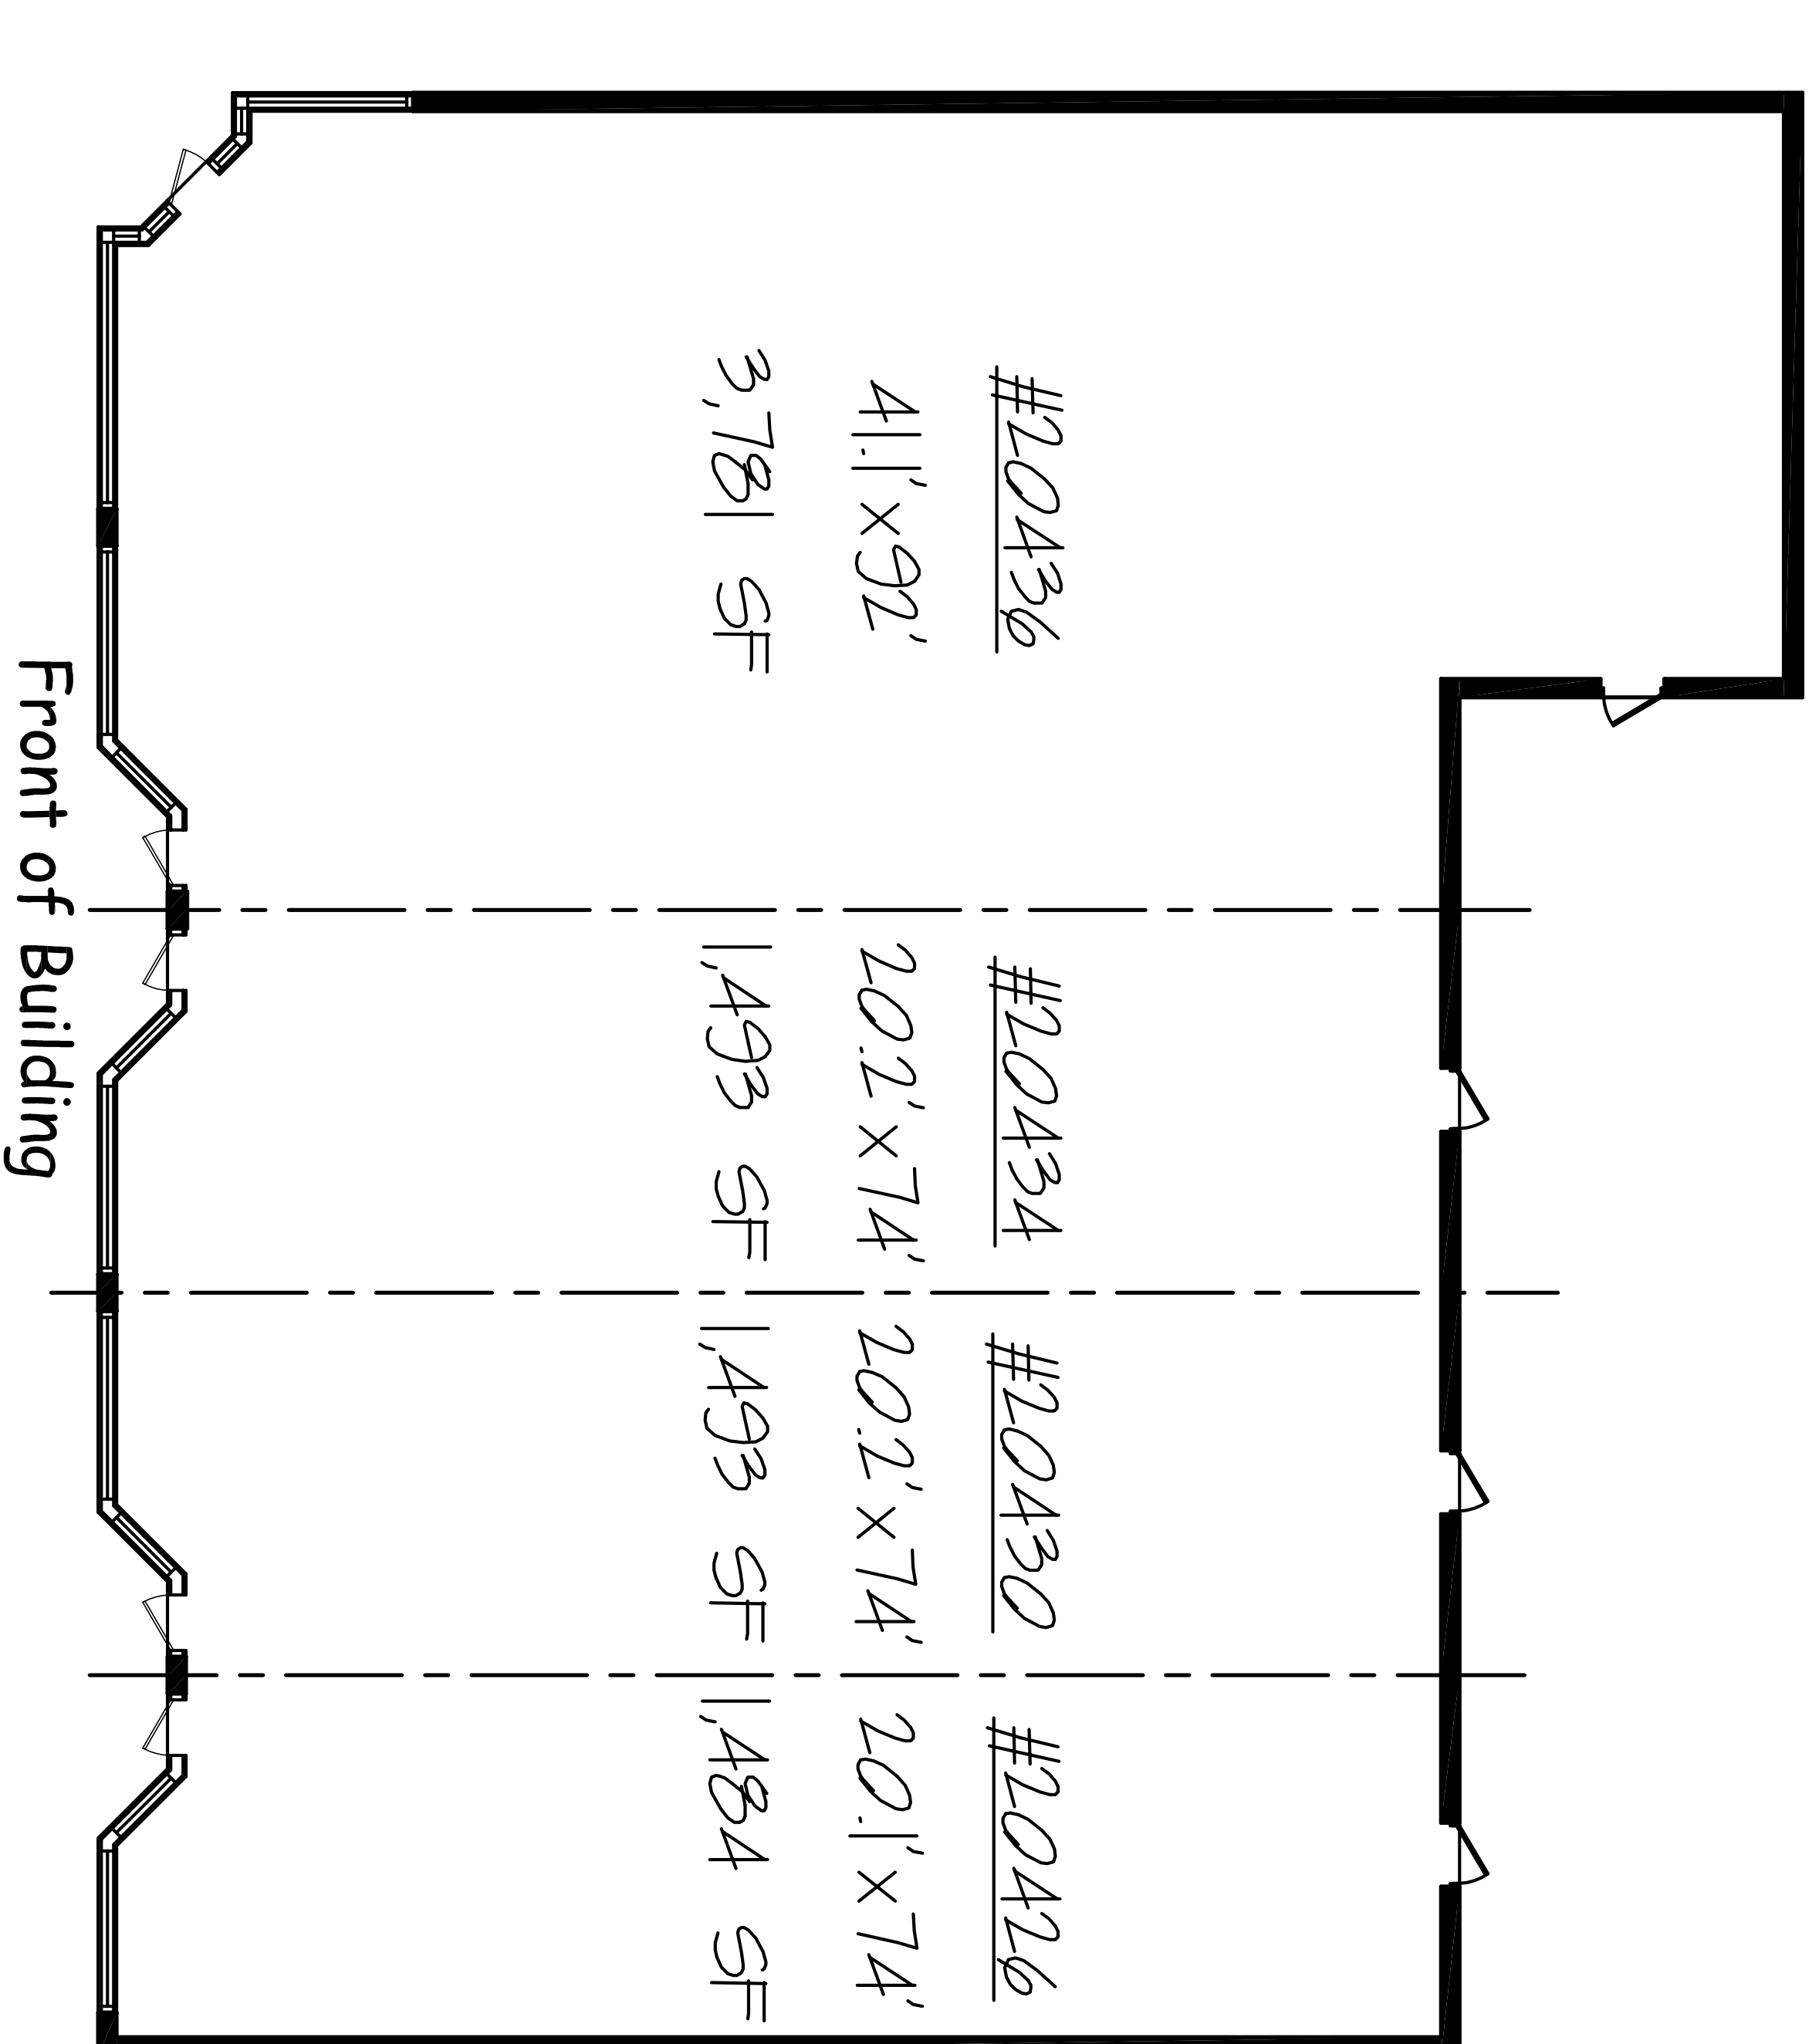

**FLOOR PLAN**  
 24" X 36" DRAWING SCALE: 1/8"=1'-0"  
 12" X 18" DRAWING SCALE: 1/16"=1'-0"

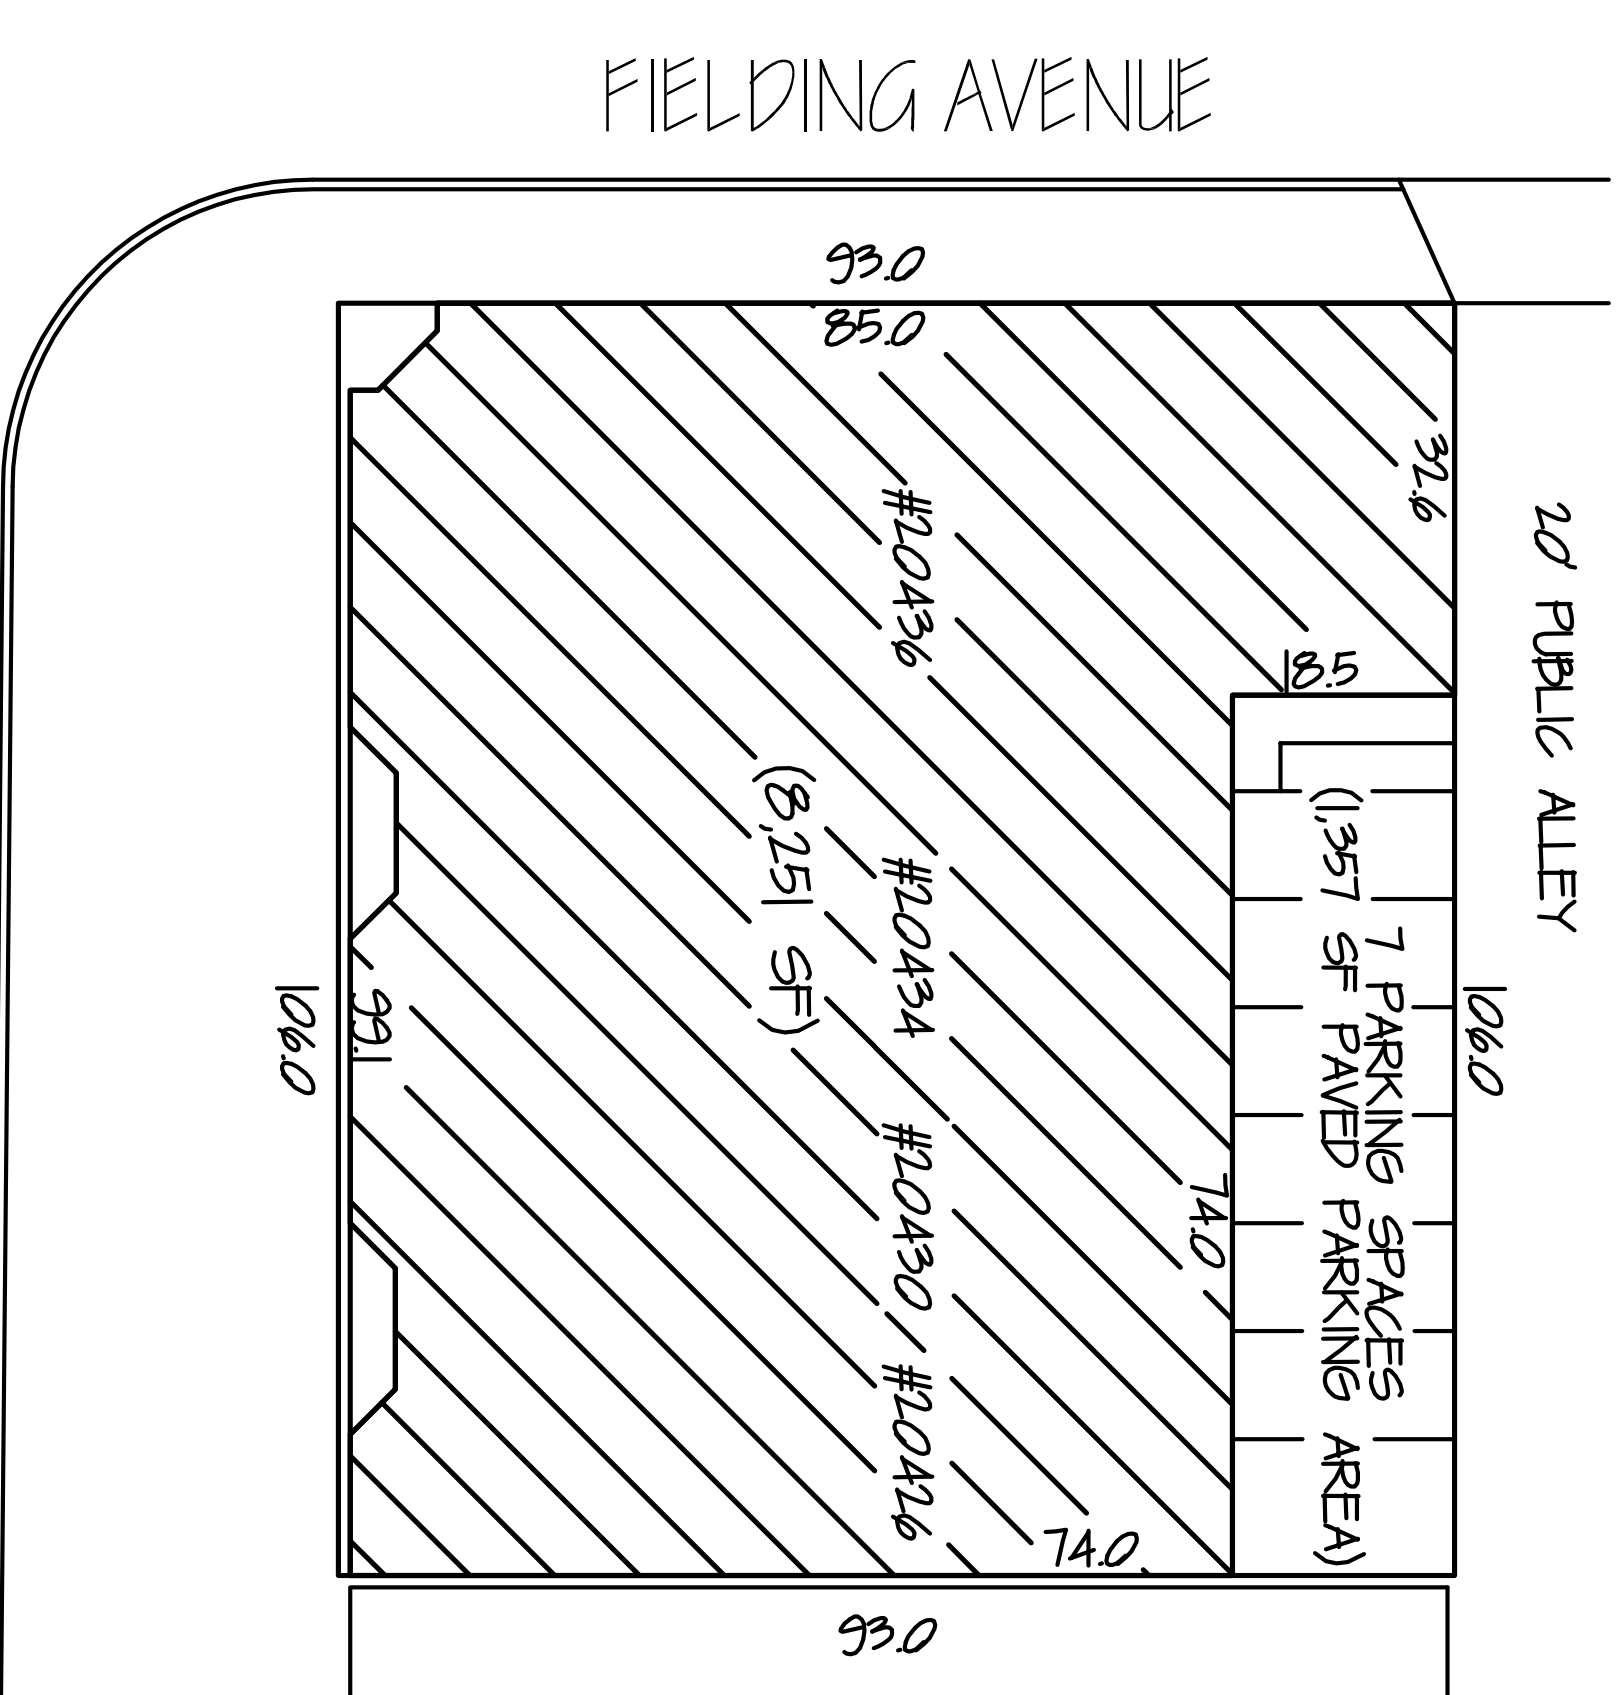

**PARKING LOT LAYOUT**  
 24" X 36" DRAWING SCALE: 1"=16'  
 12" X 18" DRAWING SCALE: 1"=92'



**JMC MANAGEMENT** LLC  
 A FULL SERVICE BROKERAGE AND MANAGEMENT FIRM

**NOTES:**

1. TENANT SPACE AREA CALCULATIONS WHERE EXISTING DEMISING WALLS ARE PRESENT: DETERMINED BY MEASUREMENT TO THE CENTER OF DEMISING WALLS/PARTITIONS AND TO THE EXTERIOR FACE OF EXTERIOR WALLS.
2. INTERIOR TENANT SPACE WIDTH AND DEPTH DIMENSIONS ARE APPROXIMATE AS SHOWN. FOR EXACT WIDTH AND DEPTH DIMENSIONS, EACH TENANT SPACE SHOULD BE MEASURED BY A QUALIFIED PROFESSIONAL.
3. THE ORIENTATION OF THE INDICATED NORTH ARROW MAY NOT BE 'TRUE NORTH', BUT IS SUBSTANTIALLY NORTH. AS SUCH, IT IS 'CALLED NORTH' AND IS NOT INTENDED FOR NAVIGATIONAL USAGE.