

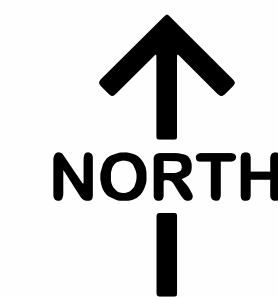
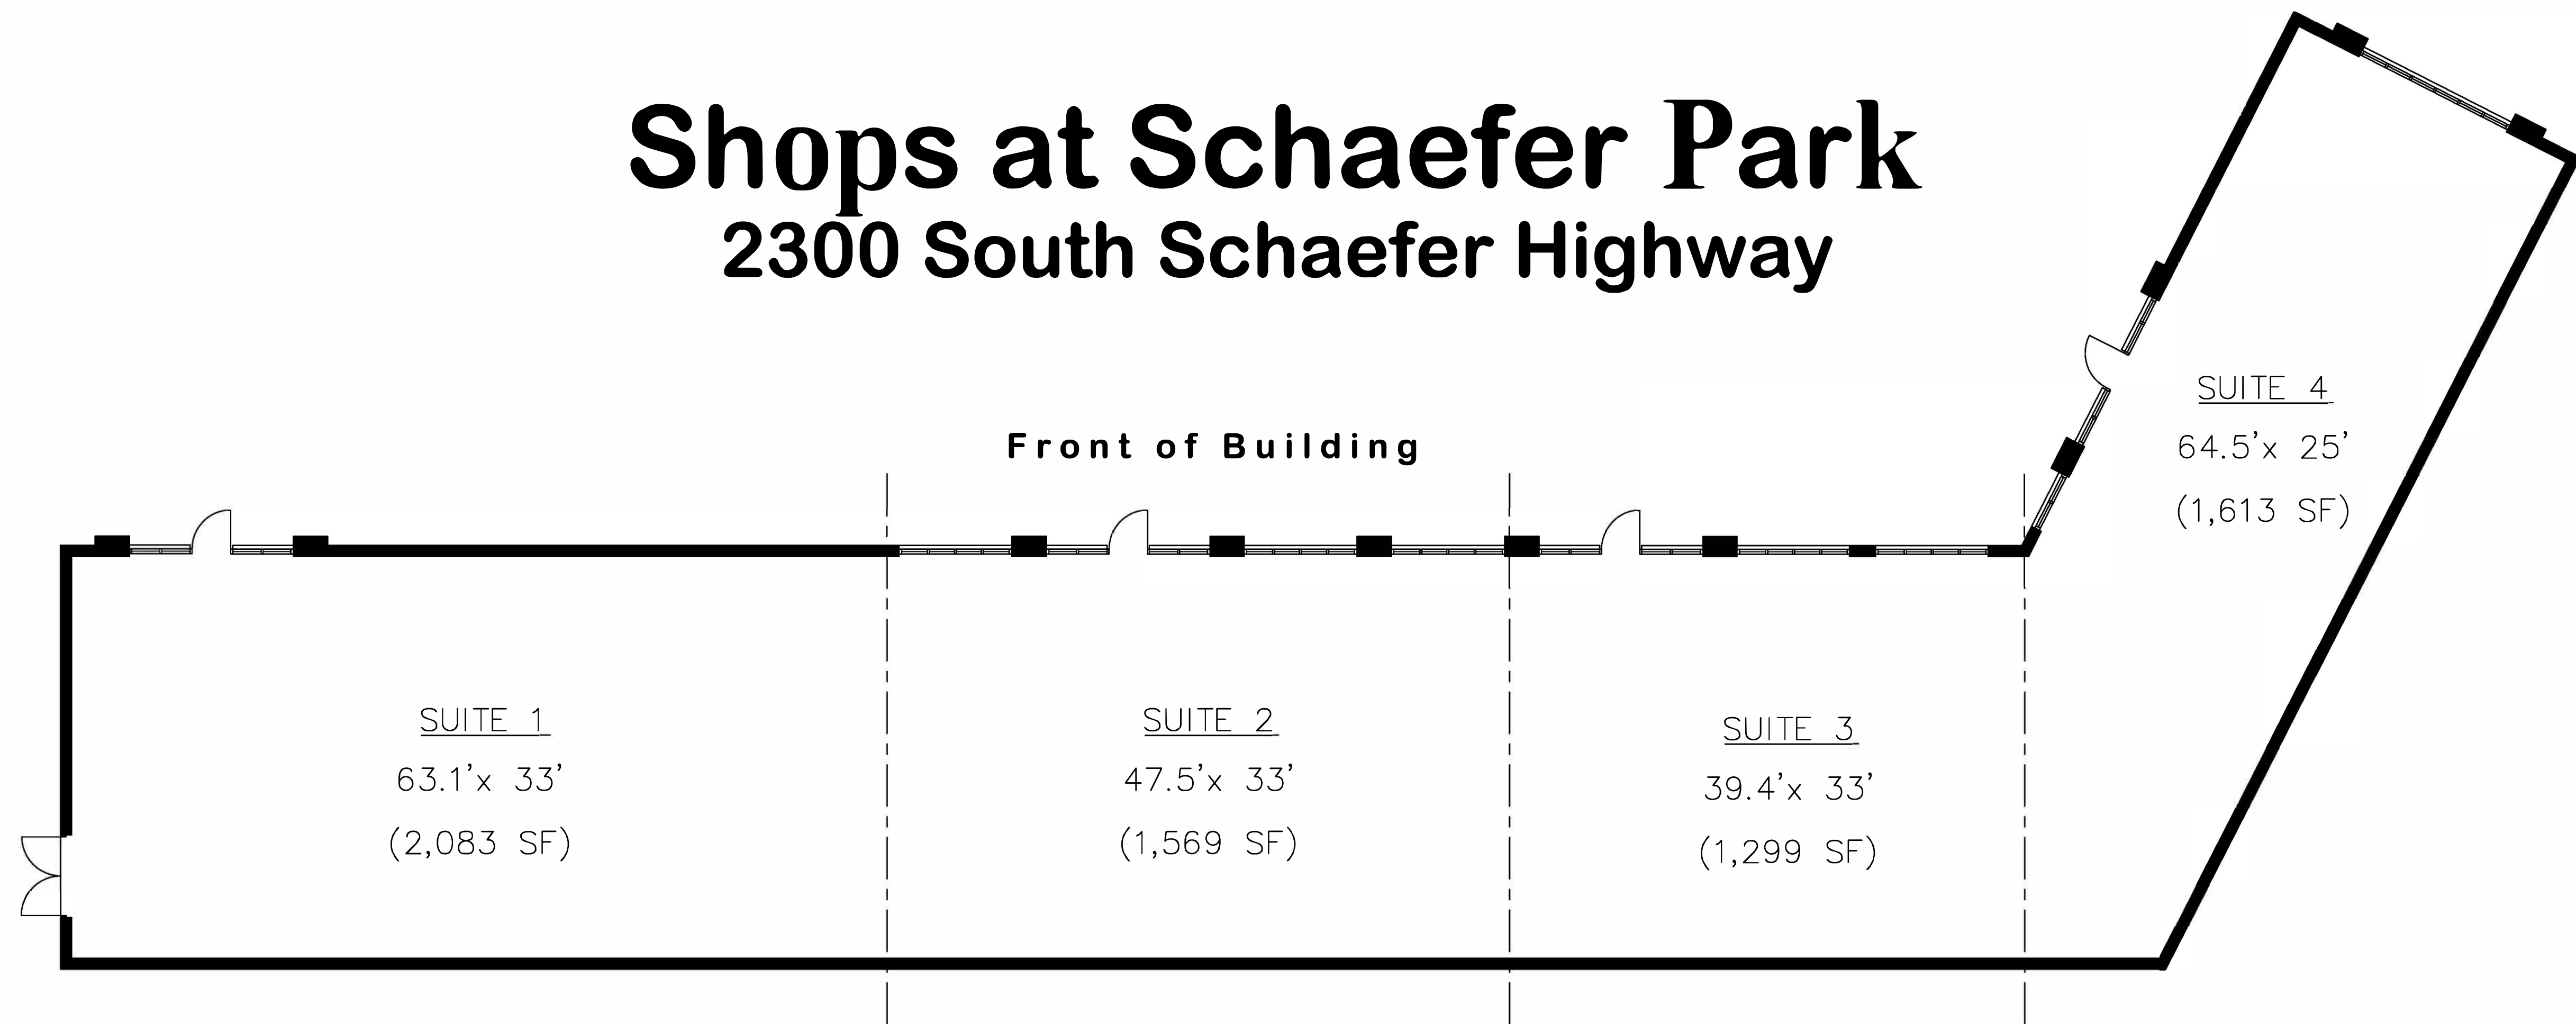


Shops at Schaefer Park

2300 South Schaefer Highway

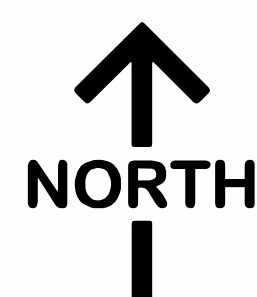

FLOOR PLAN
 24 X 36 DRAWING SCALE: 1/8" = 1'-0"
 12 X 18 DRAWING SCALE: 1/16" = 1'-0"

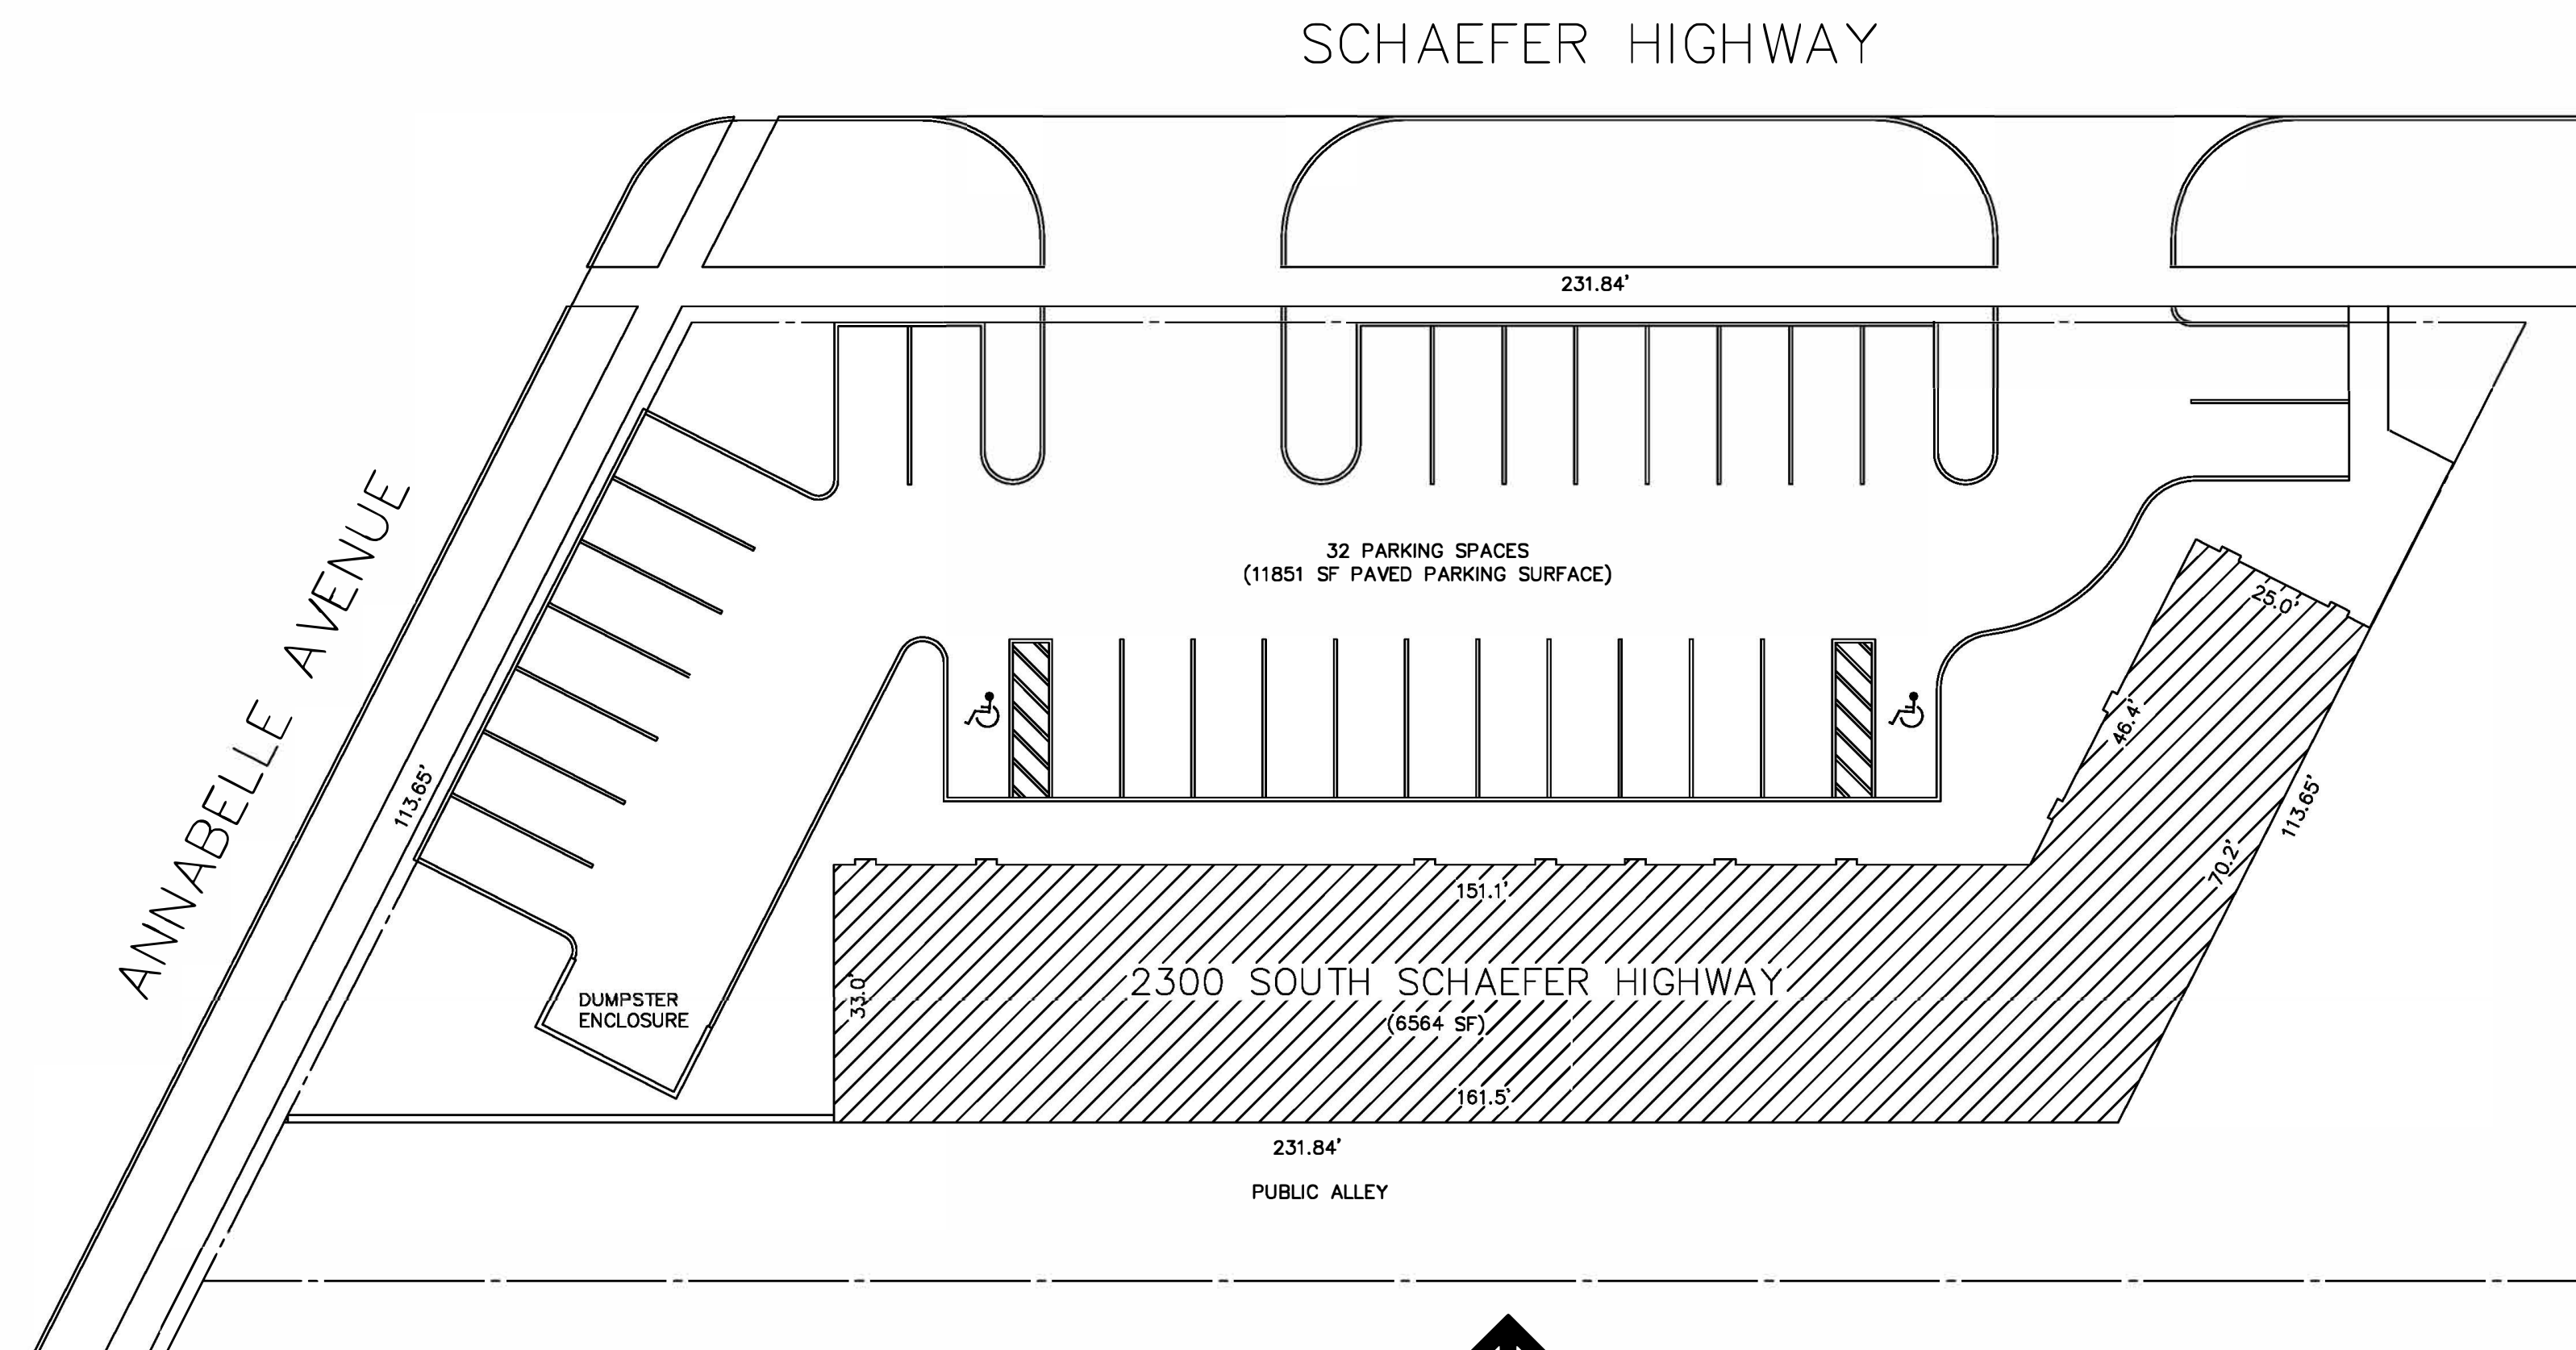

PARKING LOT LAYOUT
 24 X 36 DRAWING SCALE: 1" = 20'-0"
 12 X 18 DRAWING SCALE: 1" = 40'-0"



JMC MANAGEMENT LLC
 A FULL SERVICE BROKERAGE AND MANAGEMENT FIRM

NOTES:

- TENANT SPACE AREA CALCULATIONS WHERE EXISTING DEMISING WALLS ARE PRESENT: DETERMINED BY MEASUREMENT TO THE CENTER OF DEMISING WALLS/PARTITIONS AND TO THE EXTERIOR FACE OF EXTERIOR WALLS.
- INTERIOR TENANT SPACE WIDTH AND DEPTH DIMENSIONS ARE APPROXIMATE AS SHOWN. FOR EXACT WIDTH AND DEPTH DIMENSIONS, EACH TENANT SPACE SHOULD BE MEASURED BY A QUALIFIED PROFESSIONAL.
- THE ORIENTATION OF THE INDICATED NORTH ARROW MAY NOT BE 'TRUE NORTH', BUT IS SUBSTANTIALLY NORTH. AS SUCH, IT IS 'CALLED NORTH' AND IS NOT INTENDED FOR NAVIGATIONAL USAGE.