


THE SHOPS @ RIVER WALK

1027-1105 ST. CLAIR RIVER DRIVE & VIL WASHINGTON STREET

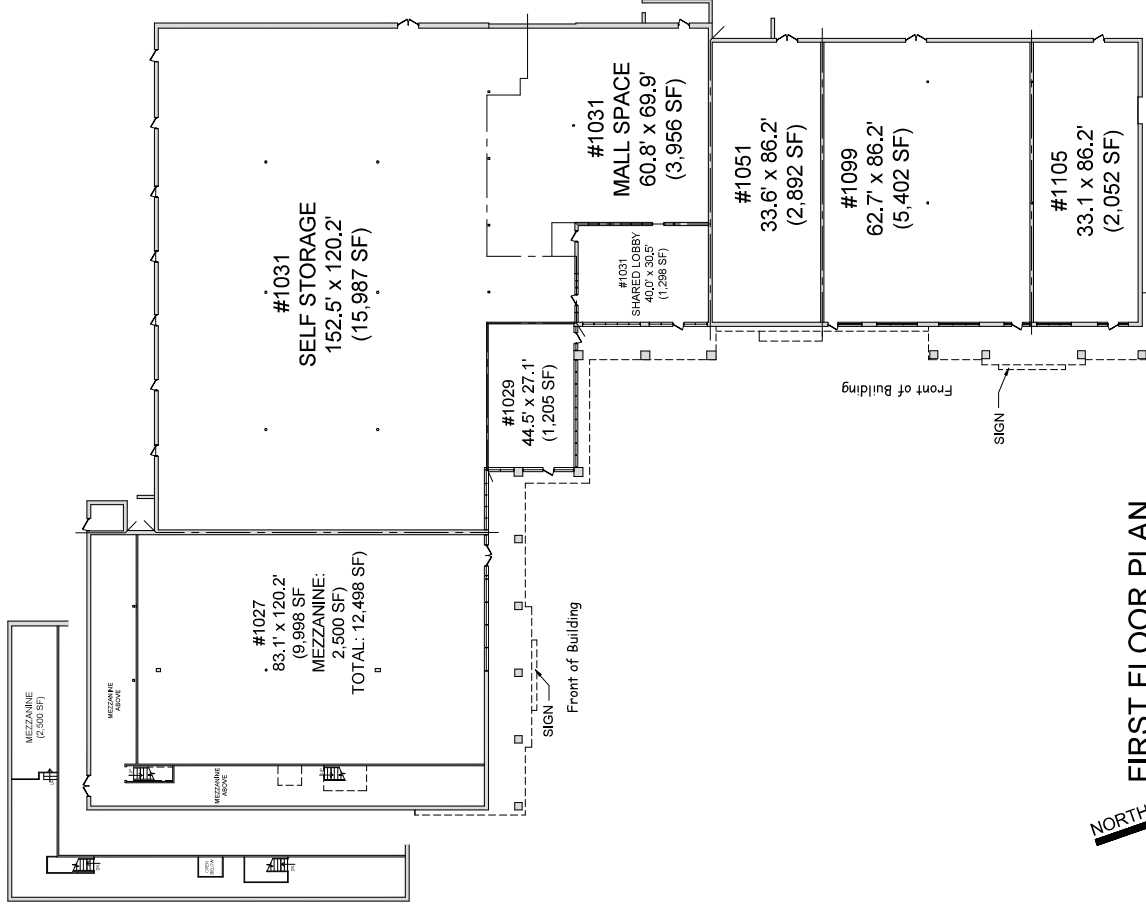

FIRST FLOOR PLAN

NOT TO SCALE




JMC MANAGEMENT LLC
A FULL SERVICE BROKERAGE AND MANAGEMENT FIRM

- NOTES:
1. TENANT SPACE AREA CALCULATIONS WHERE EXISTING DEMISING WALLS ARE PRESENT, DETERMINED BY MEASUREMENT TO THE CENTER OF DEMISING WALLS/PARTITIONS AND TO THE EXTERIOR FACE OF EXTERIOR WALLS.
 2. INTERIOR TENANT SPACE WIDTH AND DEPTH DIMENSIONS ARE APPROXIMATE AS SHOWN, FOR EXACT WIDTH AND DEPTH DIMENSIONS, EACH TENANT SPACE SHOULD BE MEASURED BY A QUALIFIED PROFESSIONAL.
 3. THE ORIENTATION OF THE INDICATED NORTH ARROW MAY NOT BE TRUE NORTH, BUT IS SUBSTANTIALLY NORTH, AS SUCH, IT IS CALLED NORTH AND IS NOT INTENDED FOR NAVIGATIONAL USAGE.
 4. UNIT SIZES & AREA ARE APPROXIMATE.

THE SHOPS @ RIVER WALK

1027-1105 ST. CLAIR RIVER DRIVE & VIL WASHINGTON STREET

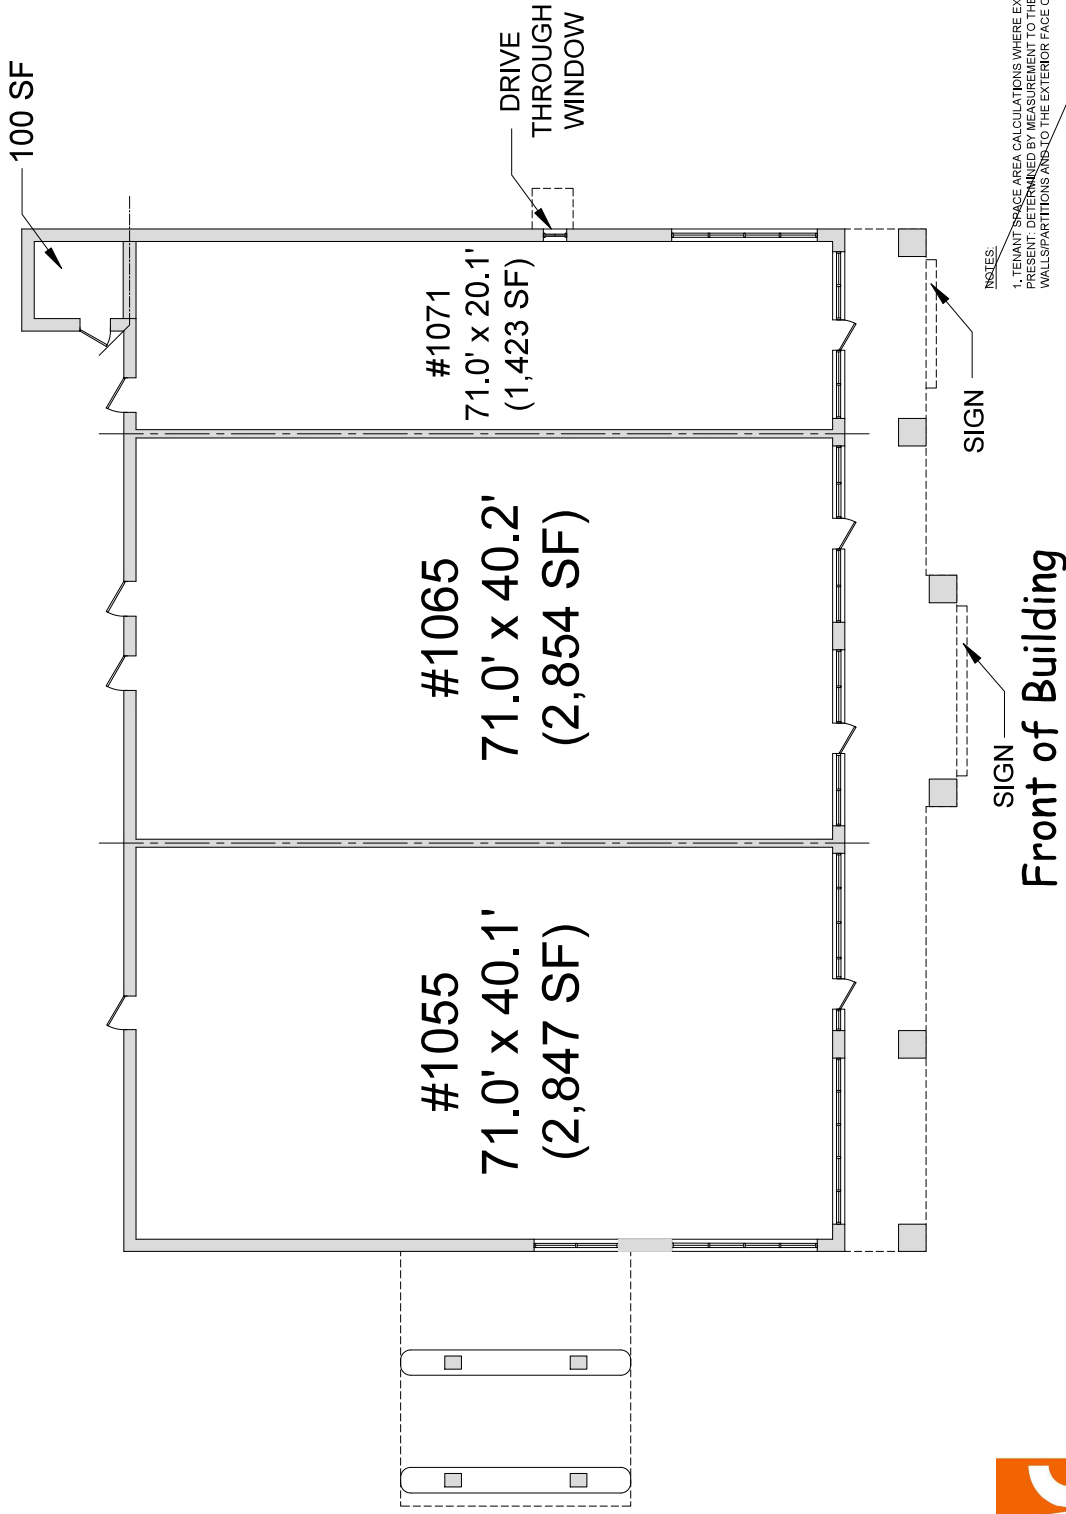

NOTES:

1. TENANT SPACE AREA CALCULATIONS WHERE EXISTING DEMISING WALLS ARE PRESENT, DETERMINED BY MEASUREMENT TO THE CENTER OF DEMISING WALLS PARTITIONS AND TO THE EXTERIOR FACE OF EXTERIOR WALLS.
2. INTERIOR TENANT SPACE WIDTH AND DEPTH DIMENSIONS ARE APPROXIMATE AS SHOWN. FOR EXACT WIDTH AND DEPTH DIMENSIONS, EACH TENANT SPACE SHOULD BE MEASURED BY A QUALIFIED PROFESSIONAL.
3. THE ORIENTATION OF THE INDICATED NORTH ARROW MAY NOT BE TRUE NORTH, BUT IS SUBSTANTIALLY NORTH, AS SUCH, IT IS CALLED NORTH AND IS NOT INTENDED FOR NAVIGATIONAL USAGE.
4. UNIT SIZES & AREA ARE APPROXIMATE.



JMC MANAGEMENT LLC
A FULL SERVICE BROKERAGE AND MANAGEMENT FIRM

